


H:\Projects-SLR\10-Srvs\SYD\10-17991\Rushes Creek\Draft\EIS\QA\06_SLR Data\01 CAD\GIS\CAD\EIS CURRENT\RESPONSE TO SUBMISSIONS\SR1017991_F4_DevLayout_05.dwg

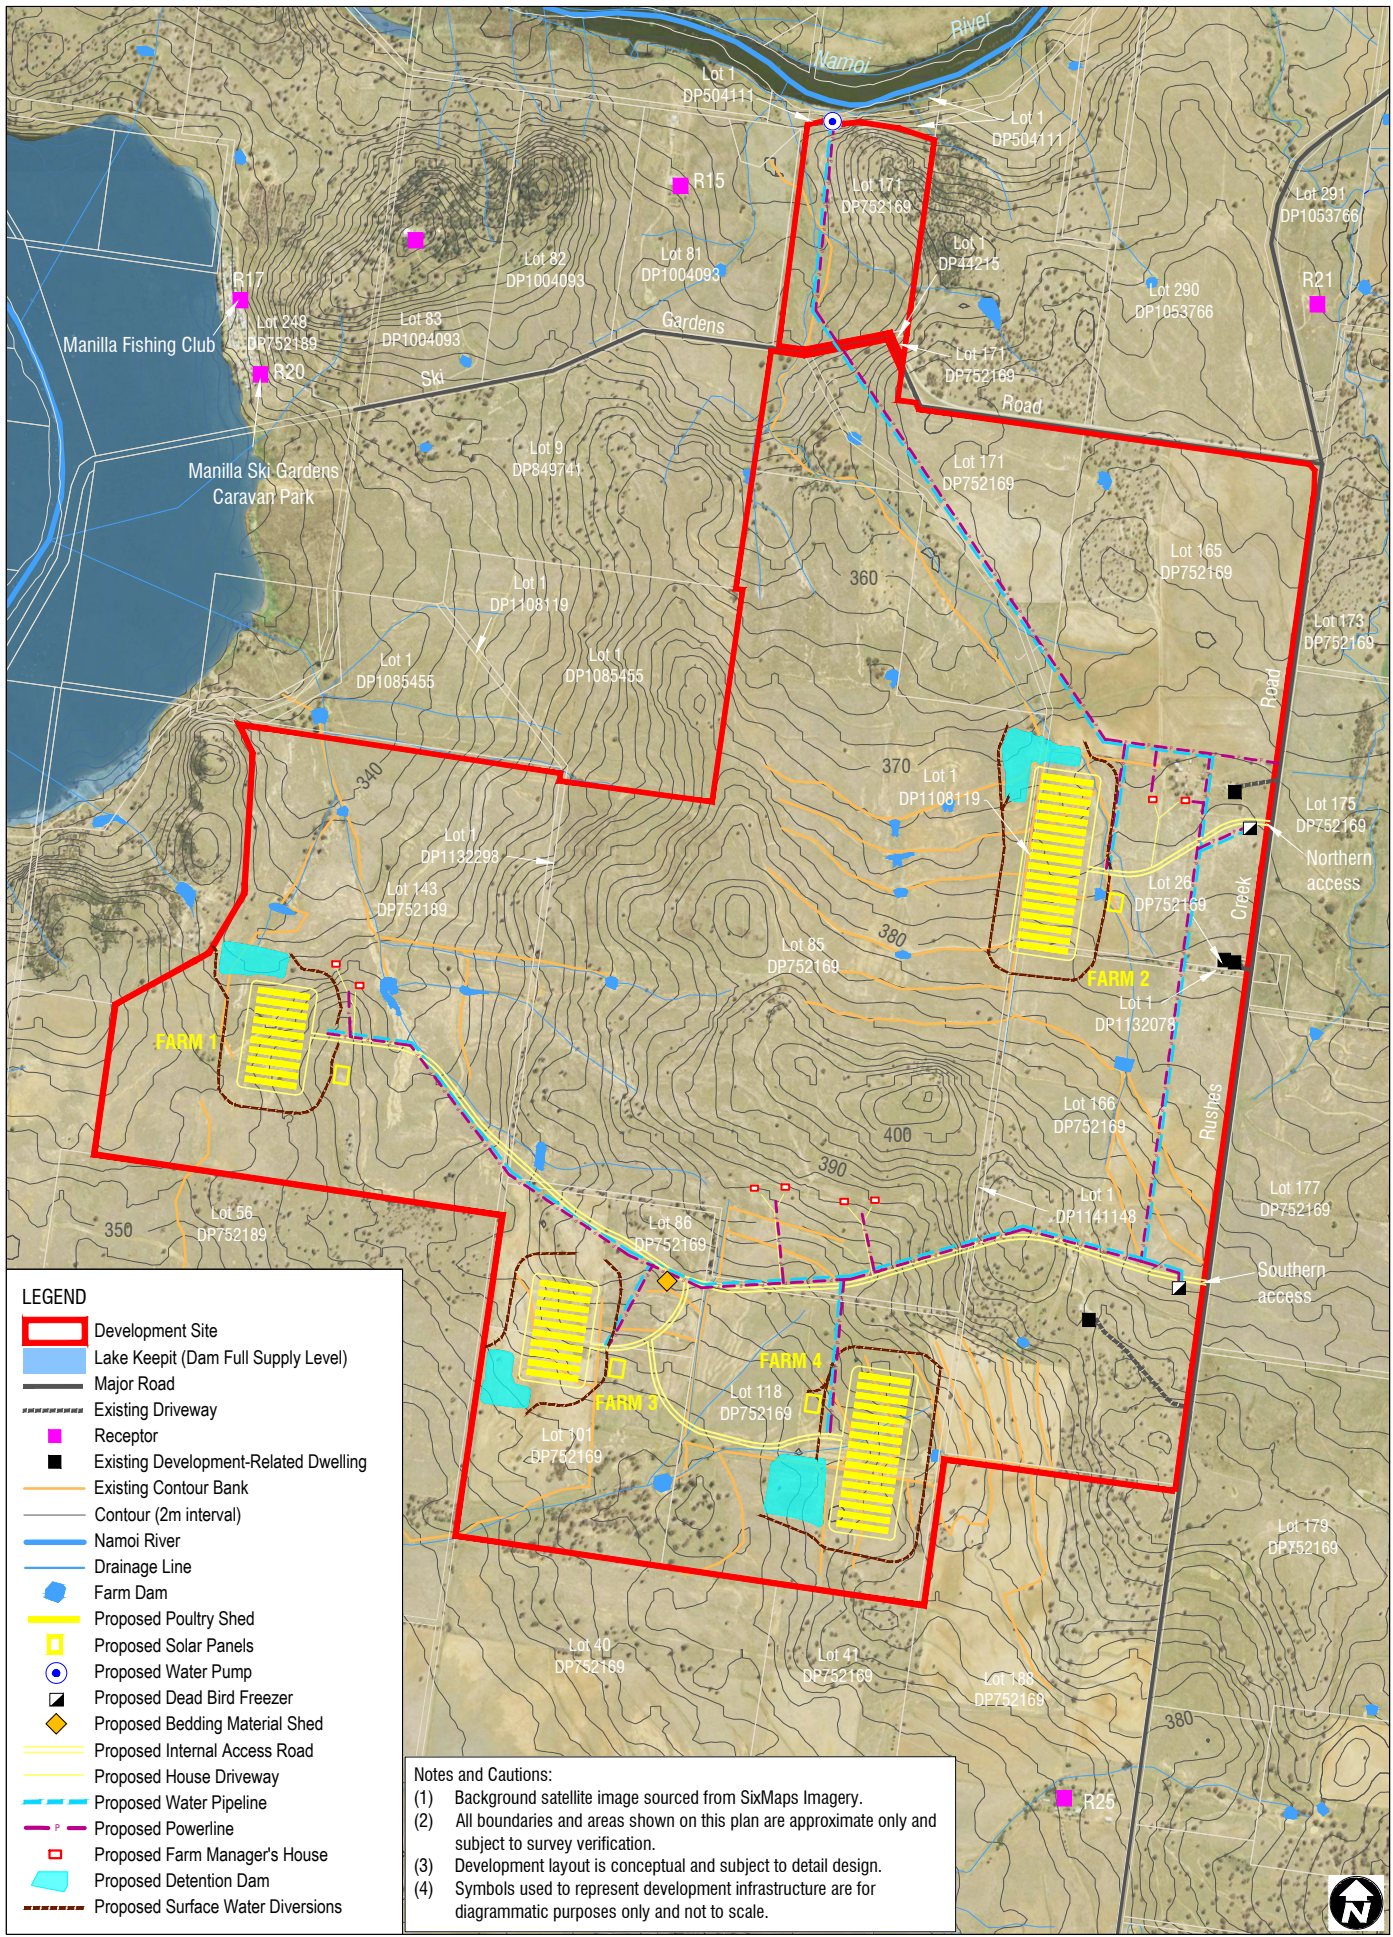


LEGEND

- Development Site
- Lake Keepit (Dam Full Supply Level)
- Major Road
- Existing Driveway
- R Receptor
- Existing Development-Related Dwelling
- Existing Contour Bank
- Contour (2m interval)
- N Namoi River
- D Drainage Line
- Farm Dam
- Proposed Poultry Shed
- Proposed Solar Panels
- Proposed Water Pump
- Proposed Dead Bird Freezer
- Proposed Bedding Material Shed
- Proposed Internal Access Road
- Proposed House Driveway
- Proposed Water Pipeline
- Proposed Powerline
- Proposed Farm Manager's House
- Proposed Detention Dam
- Proposed Surface Water Diversions

Notes and Cautions:

- (1) Background satellite image sourced from SixMaps Imagery.
- (2) All boundaries and areas shown on this plan are approximate only and subject to survey verification.
- (3) Development layout is conceptual and subject to detail design.
- (4) Symbols used to represent development infrastructure are for diagrammatic purposes only and not to scale.

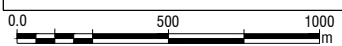

Scale: 1:25000
(GDA94) MGA ZONE 56



03.08.2021
610.17991